
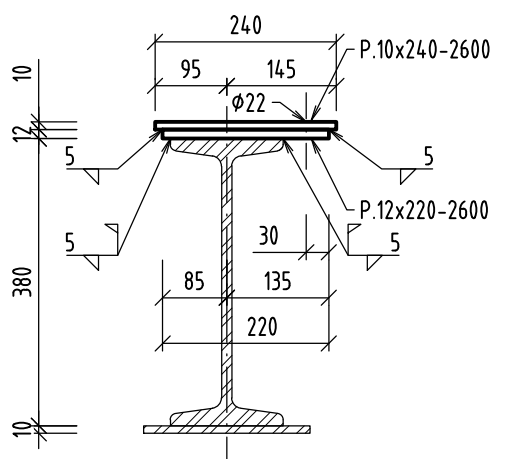


POZDĚJNÍKY / ÚPRAVY HP

POZDĚŽNIKY "B" / 12x

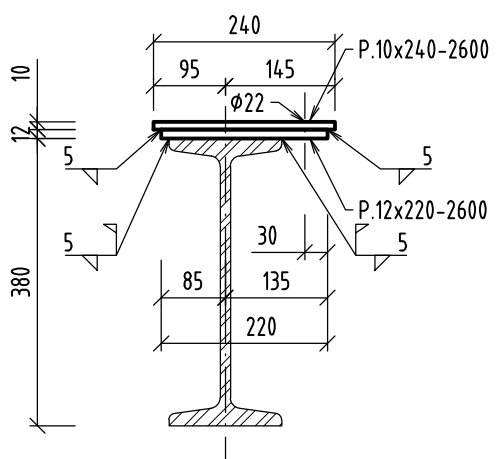

POZDĹŽNIKY / ÚPRAVY HP

POZDĚJNÍKY / ÚPRAVY HP

Technical drawing of a reinforced concrete column and slab. The column has a square cross-section of 260 mm x 260 mm and a height of 500 mm. It is reinforced with 4 bars of diameter 22 mm (4φ22). The slab is square, 280 mm x 280 mm, with a thickness of 10 mm. It is reinforced with 12 bars of diameter 12 mm (12φ12). The column is labeled 'P.12x260-4500' and the slab is labeled 'P.10x280-4500'.

ÚPRAVY NAD STYKOVOU PLATŇOU StPo / 3x

Technical drawing showing two views of a window frame assembly:

- Left View (PRIČERNÍK):** A cross-section of the frame. It shows a 250mm wide frame with 3x NITÝ Ø19mm (NOVÉ) and 3x NITÝ Ø19mm (PRENÍTOVÁŤ) bolts. Dimensions 80 and 10 are indicated.
- Right View (POZDĽŽNÍK):** A longitudinal section of the frame. It shows the frame profile with Lr80xø-250 reinforcement. Dimensions 80 and 10 are indicated.

ÚPRAVY NAD STYKOVOU PLATŇOU StPo / 1x

Technical drawing showing two cross-sections of a reinforced concrete beam-column joint.


Left Section:

- Top reinforcement cage: 2xNITY Ø19mm (NOVÉ)
- Bottom reinforcement cage: 2xNITY Ø19mm (PRENITOVAŤ)
- Dimensions: 170mm (width), 80mm (height), 10mm (thickness)
- Label: PRIEČNIK


Right Section:

- Top reinforcement cage: Lr80x6-170
- Bottom reinforcement cage: POZOLŇNIK
- Label: POZOLŇNIK

ÚPRAVY NAD DP / 9x

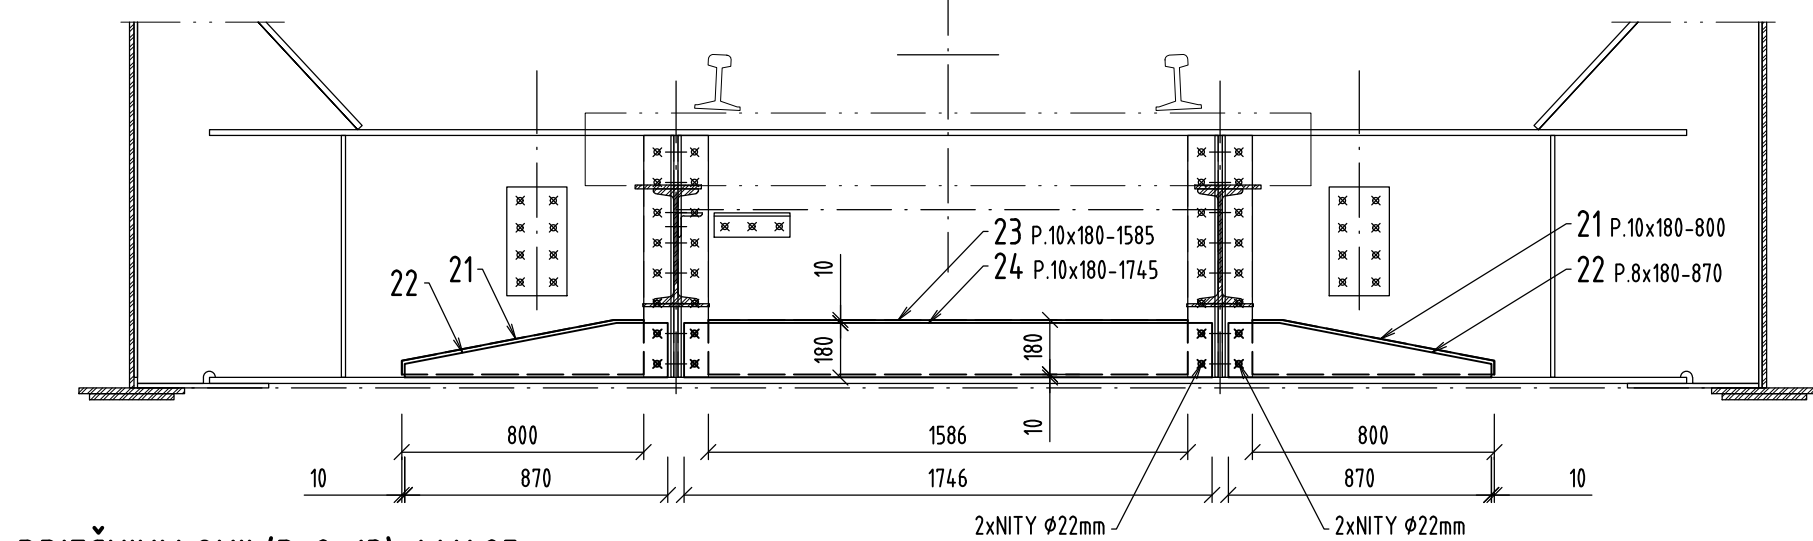


ÚPRAVY NAD DP / 12x

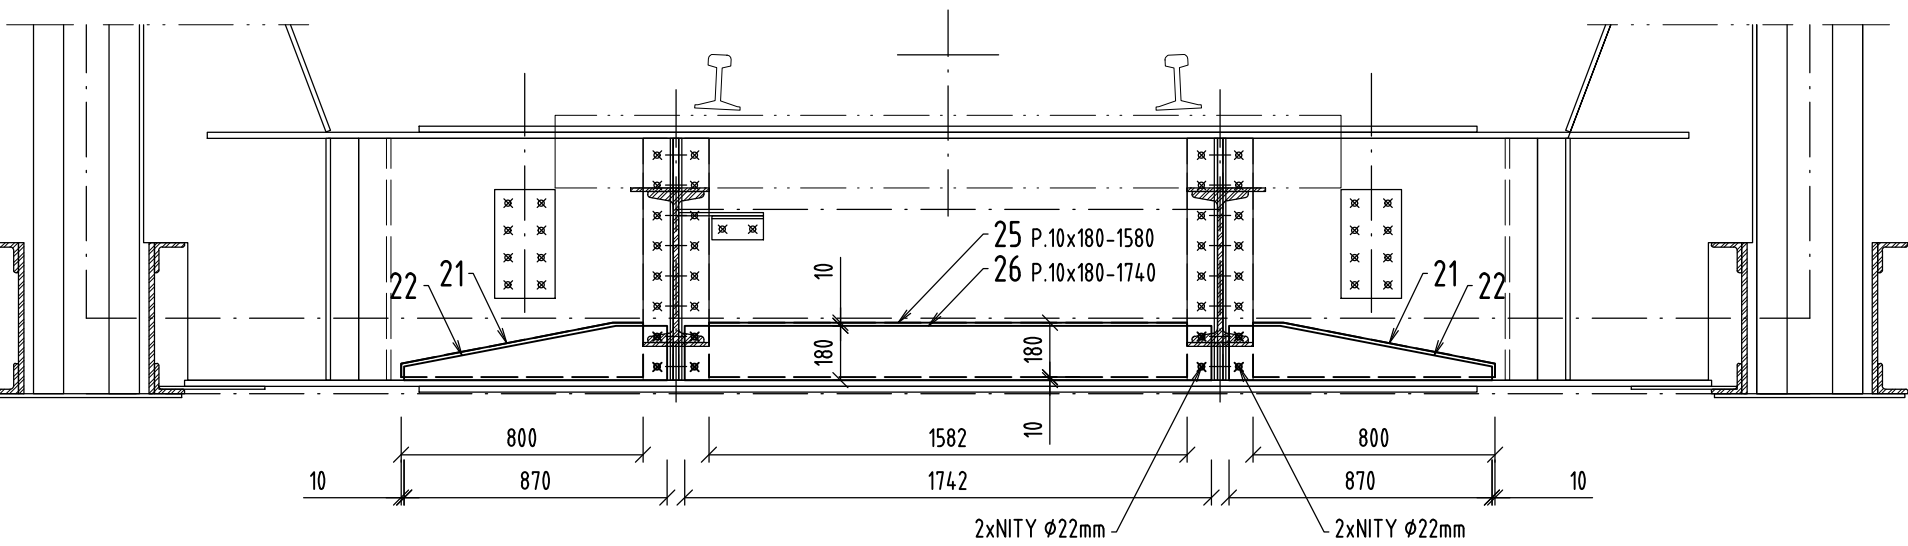


Technical drawing of a tapered beam. The top width is 700, the bottom width is 870, and the height is 180. A small section on the right is labeled 170. The left end is labeled 4,135.


ÚPRAVY NAD DP / 9x

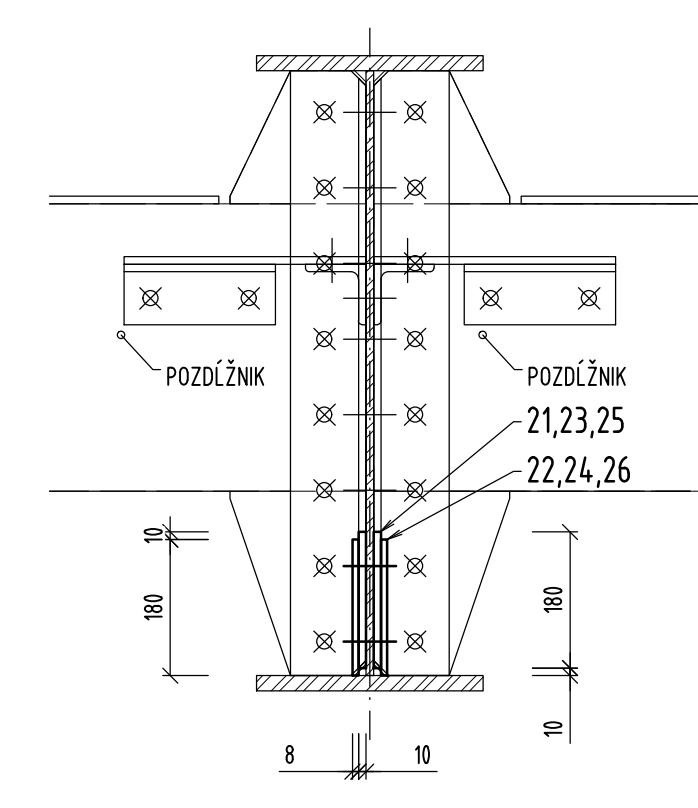

ÚPRAVY NAD DP / 12x

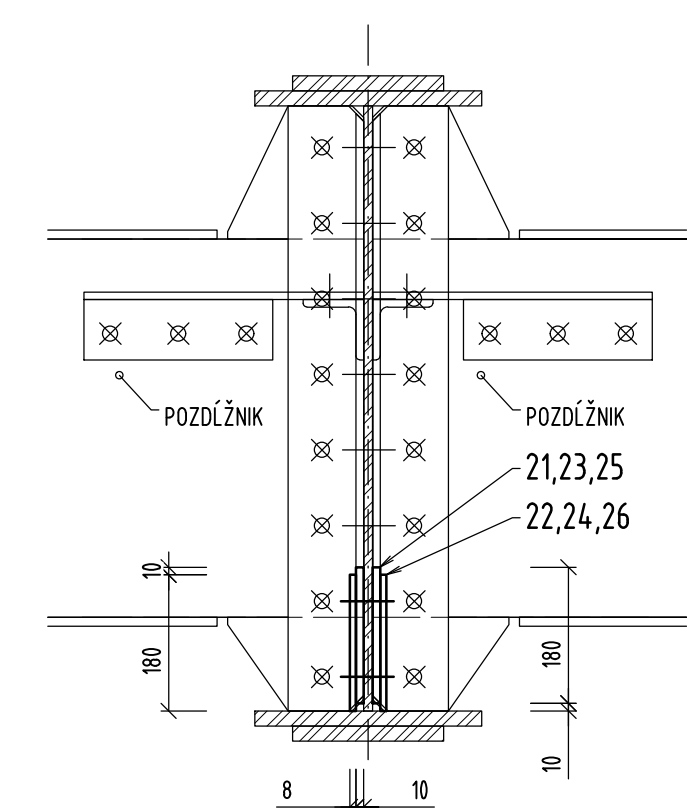

PRIEČNIKY OKI, II, III / M1:5

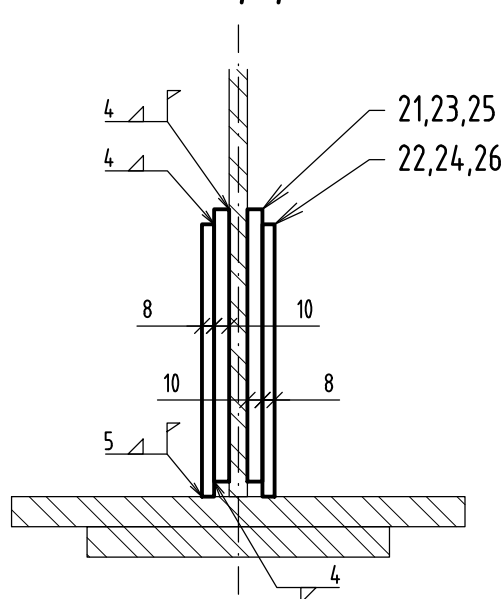

ÚPRAVY DIAGONÁL

Položka	Počet kusov dieťa	Počet kusov celkom	Priezer (označenie, č. normy)	Dĺžka [mm]	Plocha [m²]	Hmotnosť			Akosť materiálu	Poznámka
						kg/m	kg/m²	celkom		
Pozdĺžniky / úpravy HP										
1	4	4	P. 12 × 220	2 650	20,72		220	S355	pásnička / pozdl. A	
2	4	4	P. 10 × 240	2 650	18,84		200	S355	pásnička / pozdl. A	
3	12	12	P. 12 × 220	2 600	20,72		647	S355	pásnička / pozdl. B	
4	12	12	P. 10 × 240	2 600	18,84		588	S355	pásnička / pozdl. B	
5	8	8	P. 12 × 220	2 600	20,72		431	S355	pásnička / pozdl. C	
6	8	8	P. 10 × 240	2 600	18,84		392	S355	pásnička / pozdl. C	
7	4	4	P. 12 × 220	1 170	20,72		97	S355	pásnička / pozdl. D	
8	4	4	P. 10 × 240	1 170	18,84		88	S355	pásnička / pozdl. D	
9	4	4	P. 12 × 220	2 300	20,72		191	S355	pásnička / pozdl. D	
10	4	4	P. 10 × 240	2 300	18,84		173	S355	pásnička / pozdl. D	
11	5	5	P. 12 × 260	4 500	24,49		551	S355	pásnička / pozdl. E	
12	5	5	P. 10 × 280	4 500	21,98		495	S355	pásnička / pozdl. E	

11	2	6	Lr80x8	250	9,63	14	S355	uholník stykovej platne
12	2	2	Lr80x8	170	9,63	3	S355	uholník stykovej platne

21	4	84	P.	10 x 180	800	14,13	950	S355	príloška
22	4	84	P.	8 x 180	870	11,30	826	S355	príloška
23	2	18	P.	10 x 180	1 585	14,13	403	S355	príloška
24	2	18	P.	8 x 180	1 745	11,30	355	S355	príloška
25	2	24	P.	10 x 180	1 580	14,13	536	S355	príloška
26	2	24	P.	8 x 180	1 740	11,30	472	S355	príloška


31	2	2	Lr70x8	3 000	8,37	50	S355	diagonla
32	4	4	Lr100x12	6 000	17,80	427	S355	diagonla, preplátovanie
33	1	1	P. 10 x 1000	6 000	78,50	471	S355	styková platňa

41	1	6	P. 10 x 260	250	20,41	31	S355	výstuha
42	2	12	P. 10 x 280	400	21,98	106	S355	výstuha

5l	4	4	Lr100x14	6 000	20,40	490	S355	KU, prepldovanie
spolu						9 205		
4%						368		(zvary, nity)
Σ						9 573	kg	

ÚPRAVY VÝSTUH / 6x

PORUCHY č. 137, 202, 252

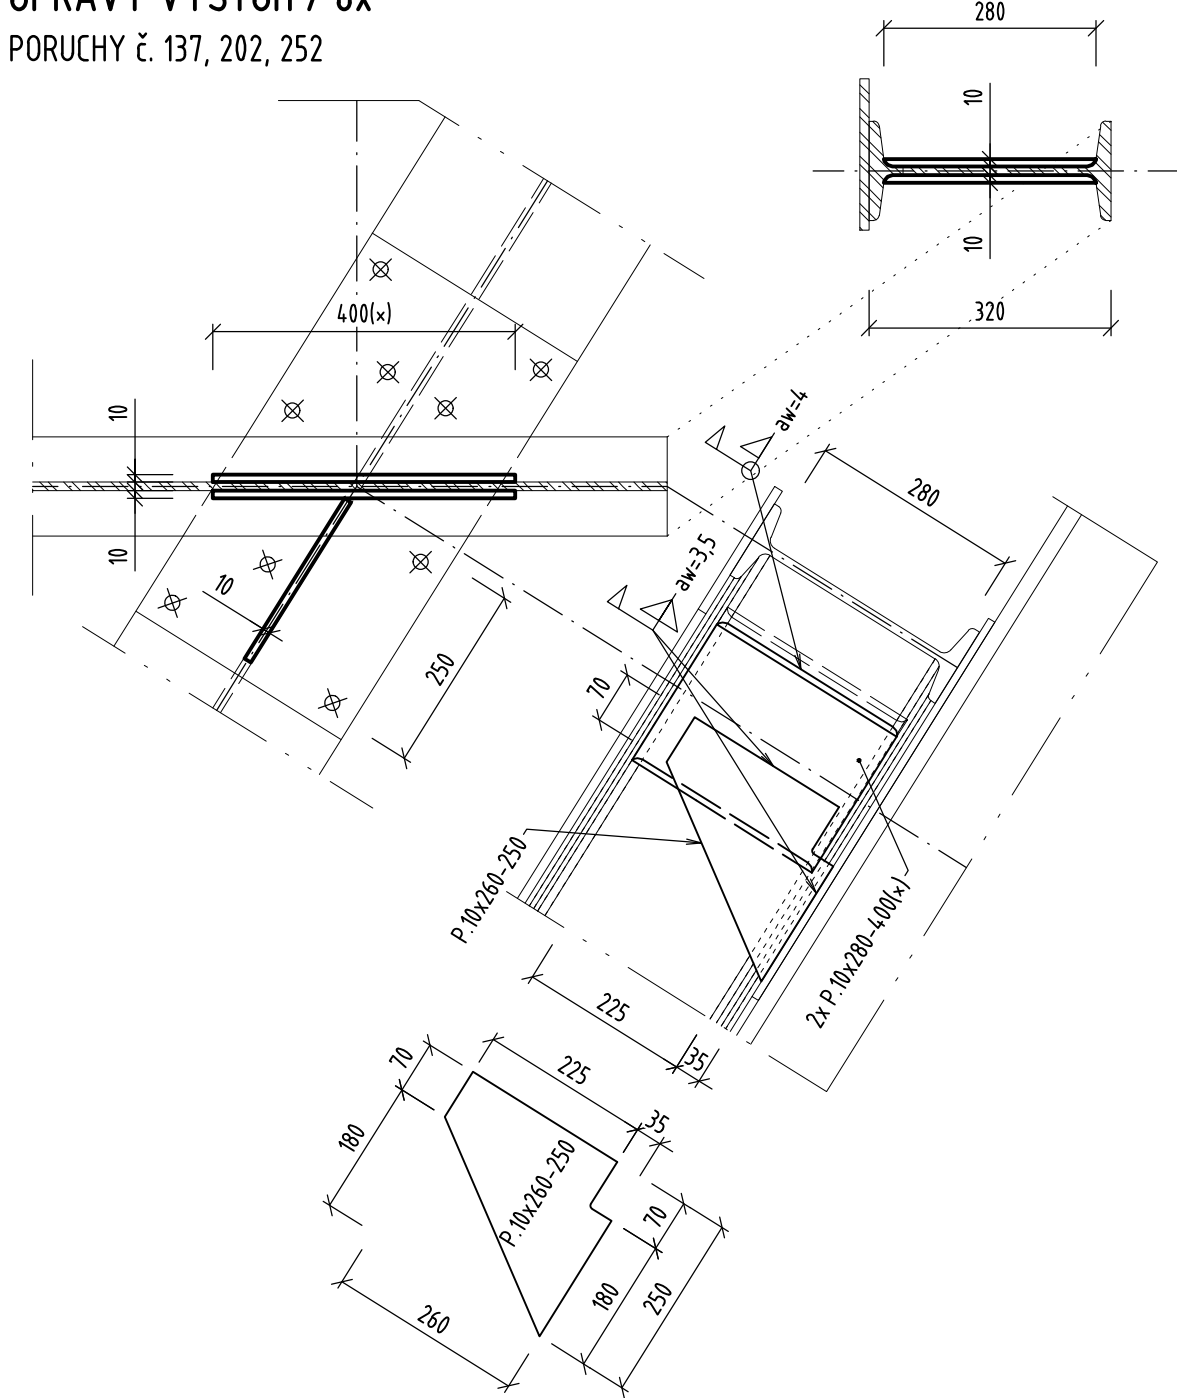

OCEL: STN EN 10 025-2 S355J2+N (S355J2C+N)

NÁTERY: VIŠ TECHNICKÁ SPRÁVA

ZMENA č. 1 : ÚPRAVA POZDĚŽNIKOV

Zodpovedný projektant stavby			
Zodpovedný projektant objektu			
Vypracoval			
Kontroloval			
Miesto stavby	DRUŽSTEVNÁ PRI HORNÁDE, k. ú. MALÁ VIESKA	Formát	6x4
Okres	KOŠICE OKOLIE	Dátum	07.2021
Objednávateľ	ŽSR, OBLASTNÉ RIADITEĽSTVO, KASÁRENSKÉ NÁMESTIE 11, 041 50 KOŠICE	Účel	PROJEKT
Stavba:	OPRAVA POŠKODENÝCH PRVKOV OCEĽOVÝCH KONSTRUKCIÍ MOSTA V km 108,079, KOĽAJ č. 2, ŽELEZNICNEJ TRATE KOŠICE - ŽILINA	Číslo zákazky	2015/02081
	OCEĽOVÉ KONSTRUKCIE	Súprava	
Objekt:		Mierka	Číslo prílohy
Názov prílohy:	DETAILY	1:10	24.