




PTOVSKÝ MIKULÁŠ PALÚDZKA

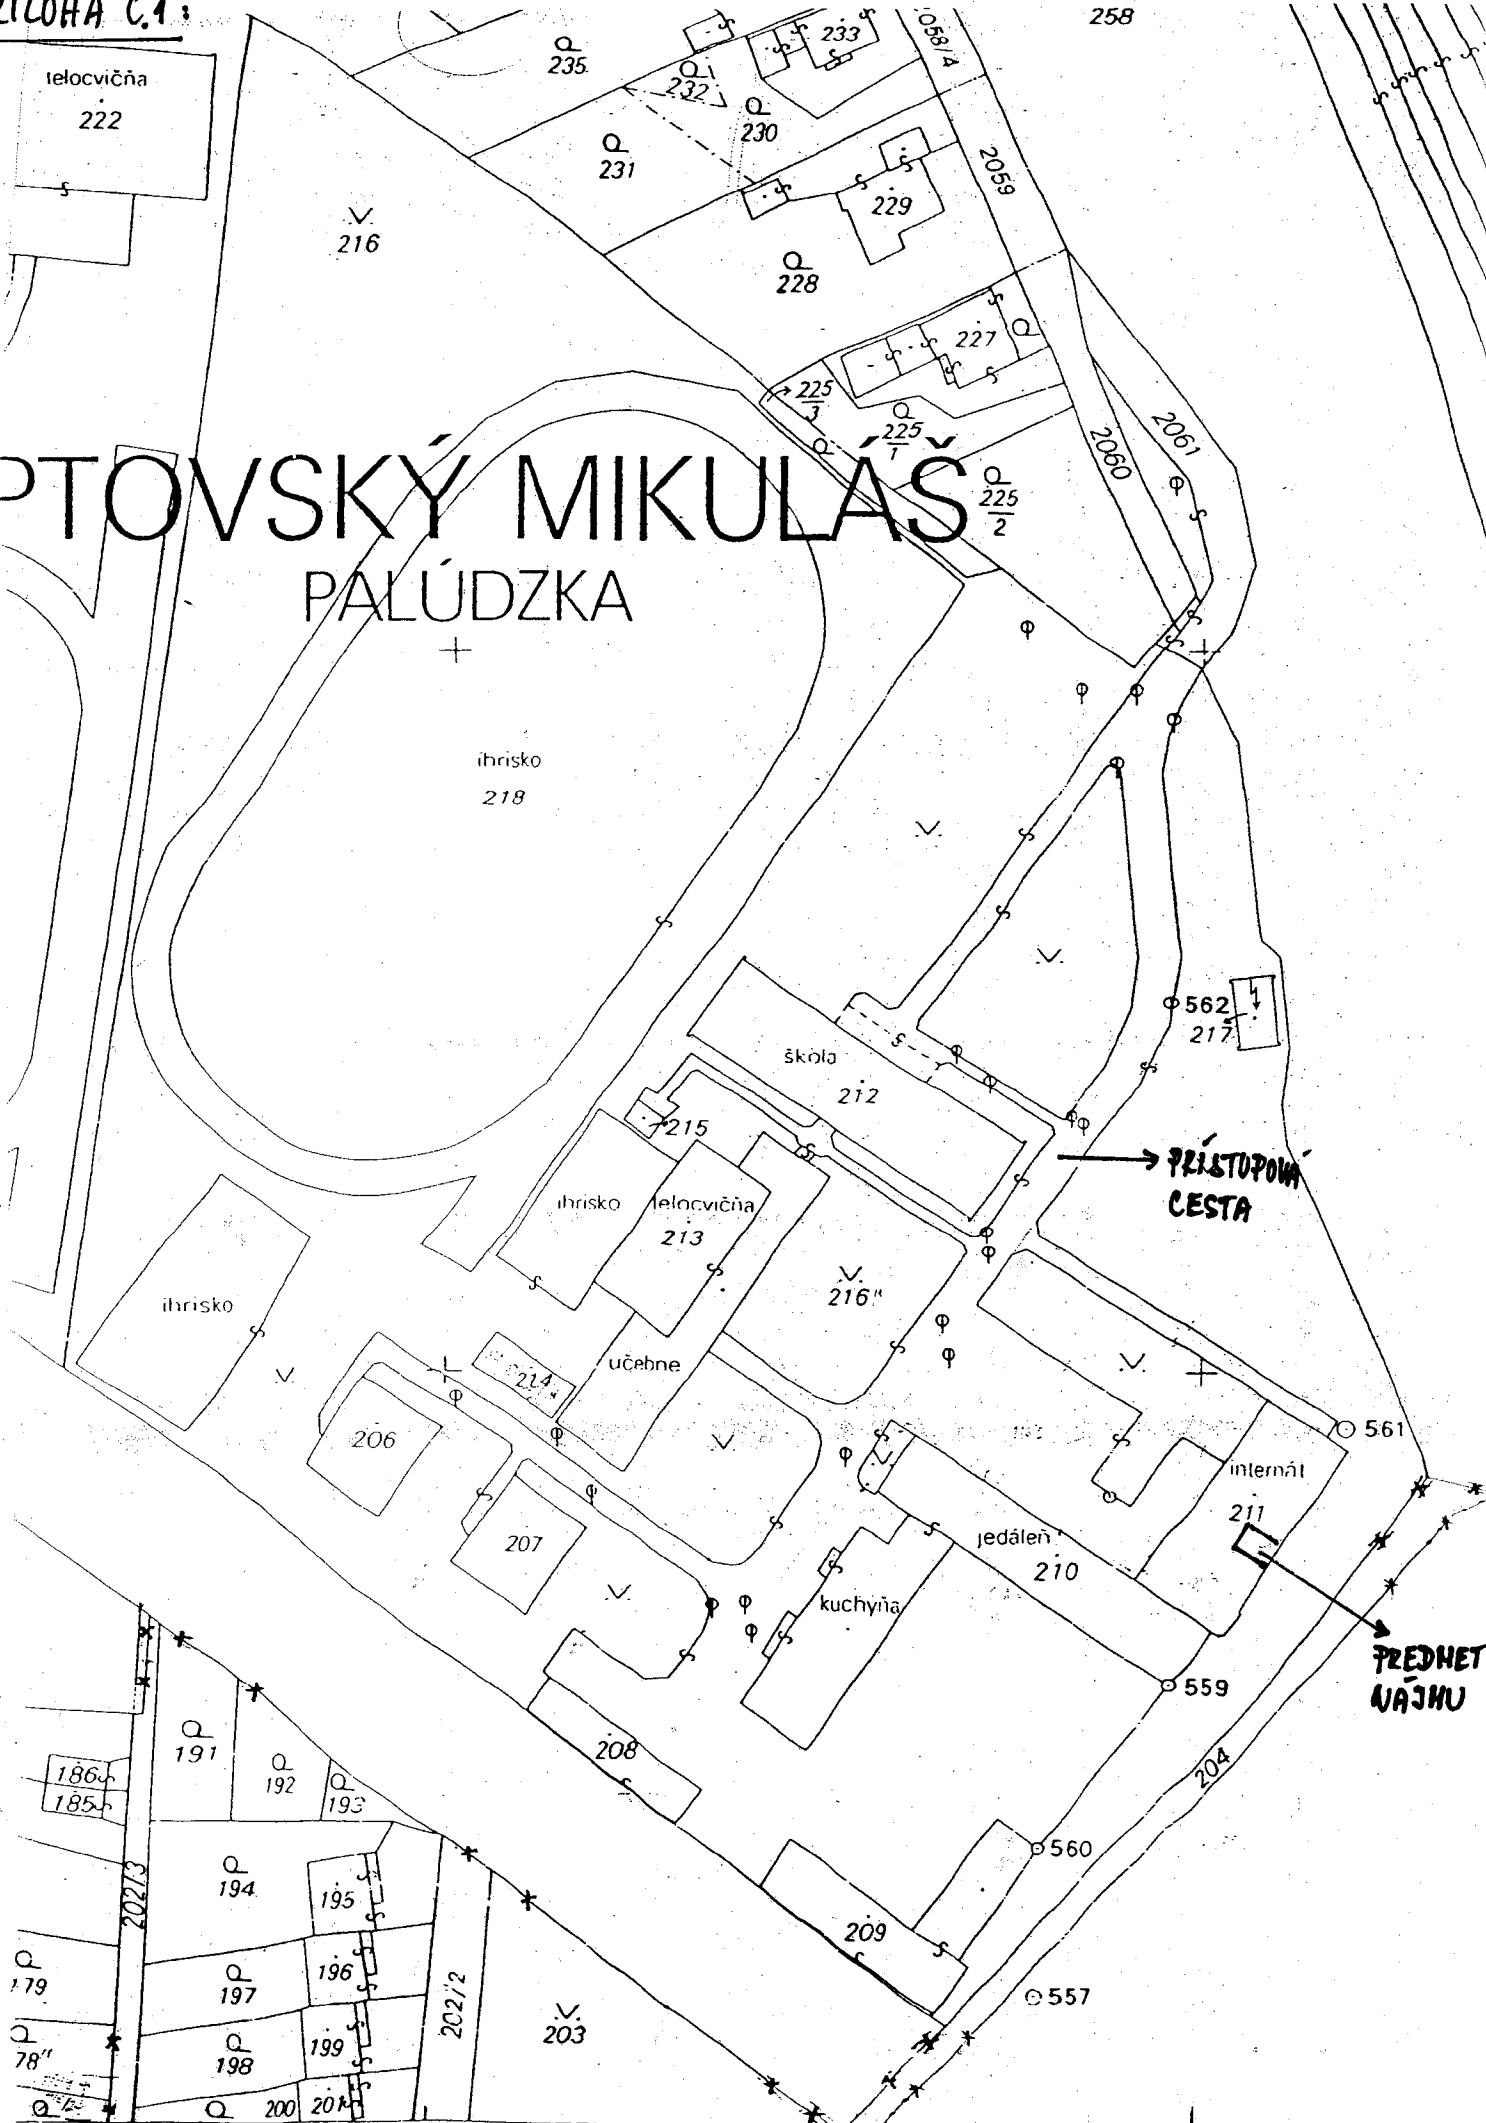

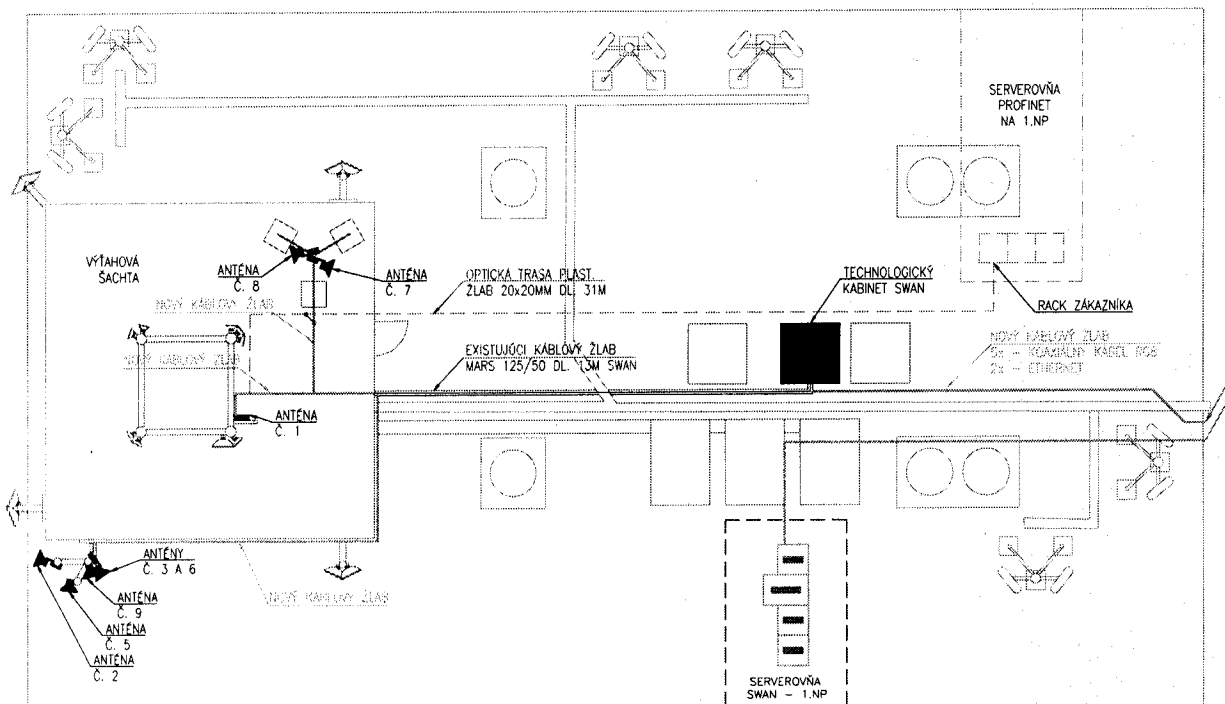

VYPRACOVAL A.BRISUDA	ODP.PROJ.PROFESE A.BRISUDA	KONTROLOVAL ING.J.BRISUDA	ODP.PROJ.STAVBY	
OKRES:		OBEC:		
INVESTOR: SWAN, a.s., Landererova 12, 811 09 Bratislava				
SERVEROVŇA 031 01 Liptovský Mikuláš Petrovičovo nábřežie 1777 Elektronika - skutočné vyhotovenie				
				FORMAT: 3 A4
				DATUM: 09/2021
				STUPEN: SP
				MIERKA: 1:100
				ZAK.CISLO: GTS10
PÓDORYS STRECHY				ARCHIVNE CÍSLO: C.VYKRESU
				2021 501

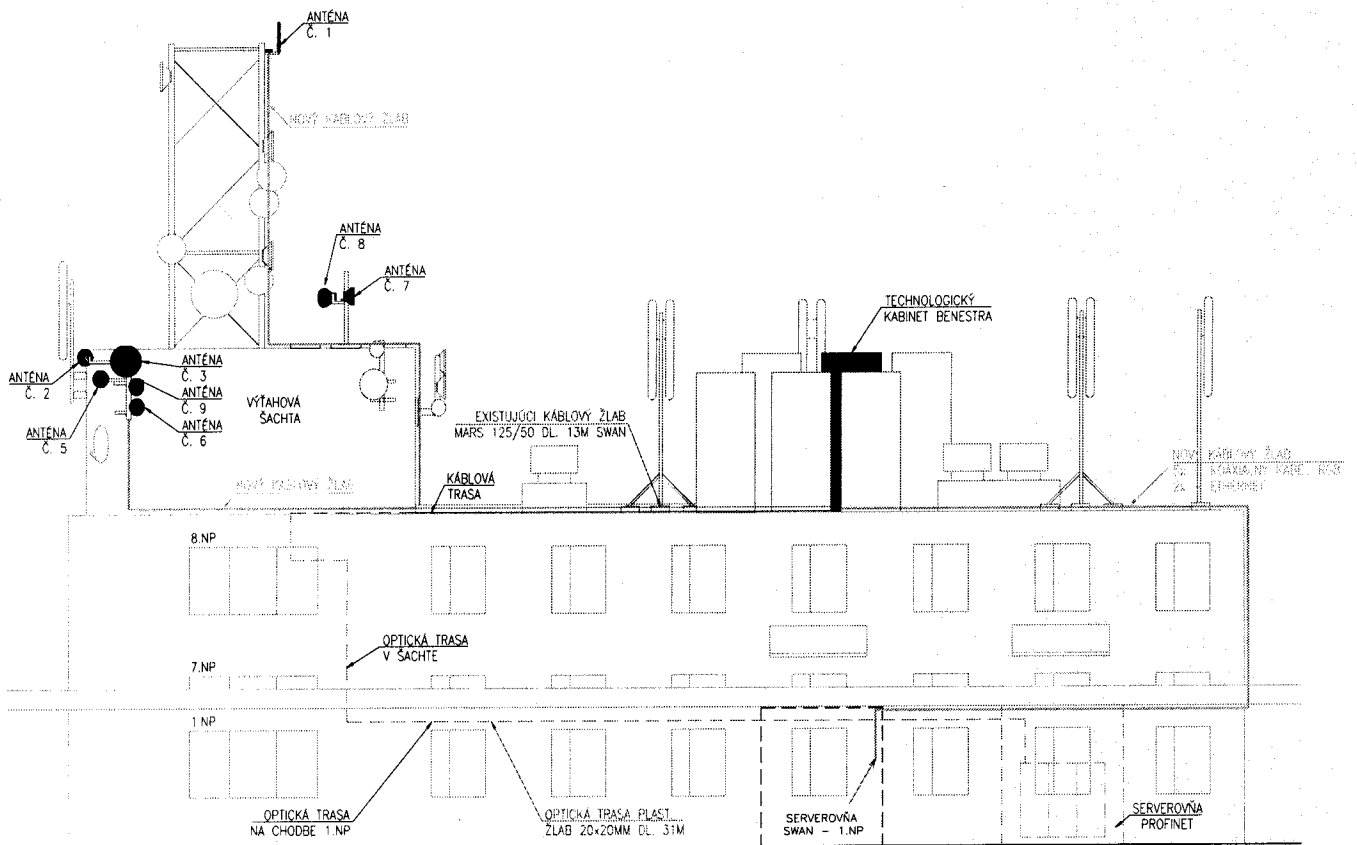

VYPRACOVAL A.BRISUDA	ODP.PROJ.PROFESE A.BRISUDA	KONTROLOVAL ING.J.BRISUDA	ODP.PROJ.STAVBY	
OKRES:		OBEC:		
INVESTOR: SWAN, a.s., Landererova 12, 811 09 Bratislava				
SERVEROVŇA OŠ1 01 Liptovský Mikuláš Petrovičovo nábrežie 1777 Elektroinštalácia – skutočné vyhotovenie				
POHLAD PREDNÝ				FORMAT 3 A4 DATUM 09/2021 STUPEN SP MIERKA 1:100 ZAK.CISLO: GTS10 ARCHIVNE CISLO C.VYKRESU 2021502