


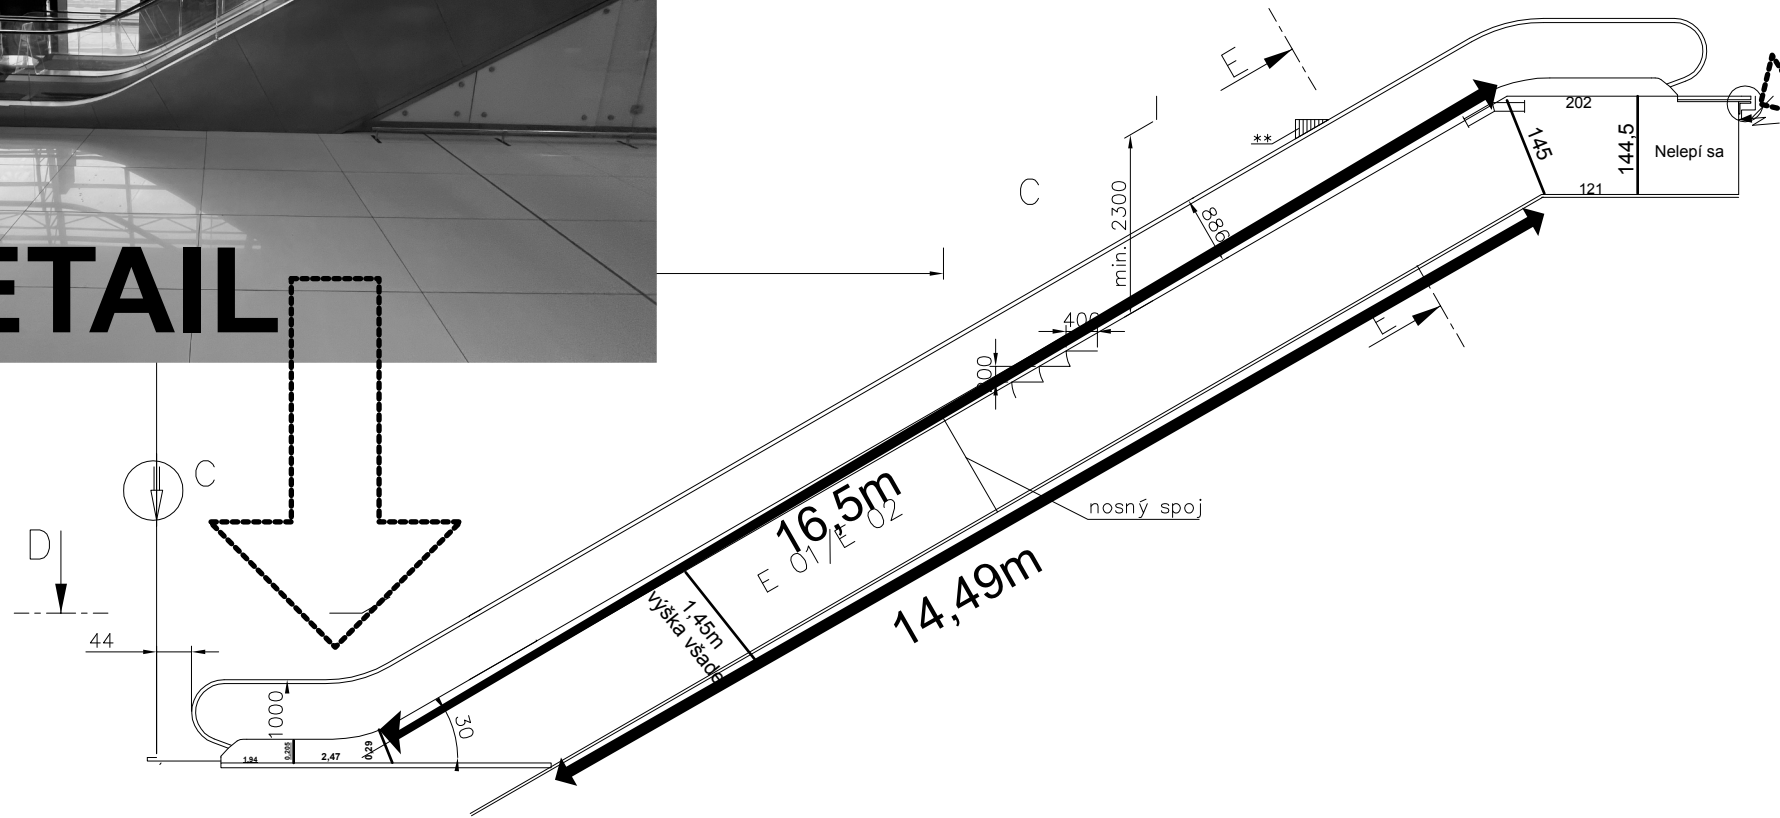

**DETAIL**

**DETAIL**



# Sklá nad eskalátorom 12ks

81	73	72,5	67,9	197,5	67,5	197,5	67,9	197,5	67,9	197,5	67,9	197,5	67,9	197,5	67,9	197,5	67,9	67	72	72	18	150
150	129																	172,5				

