


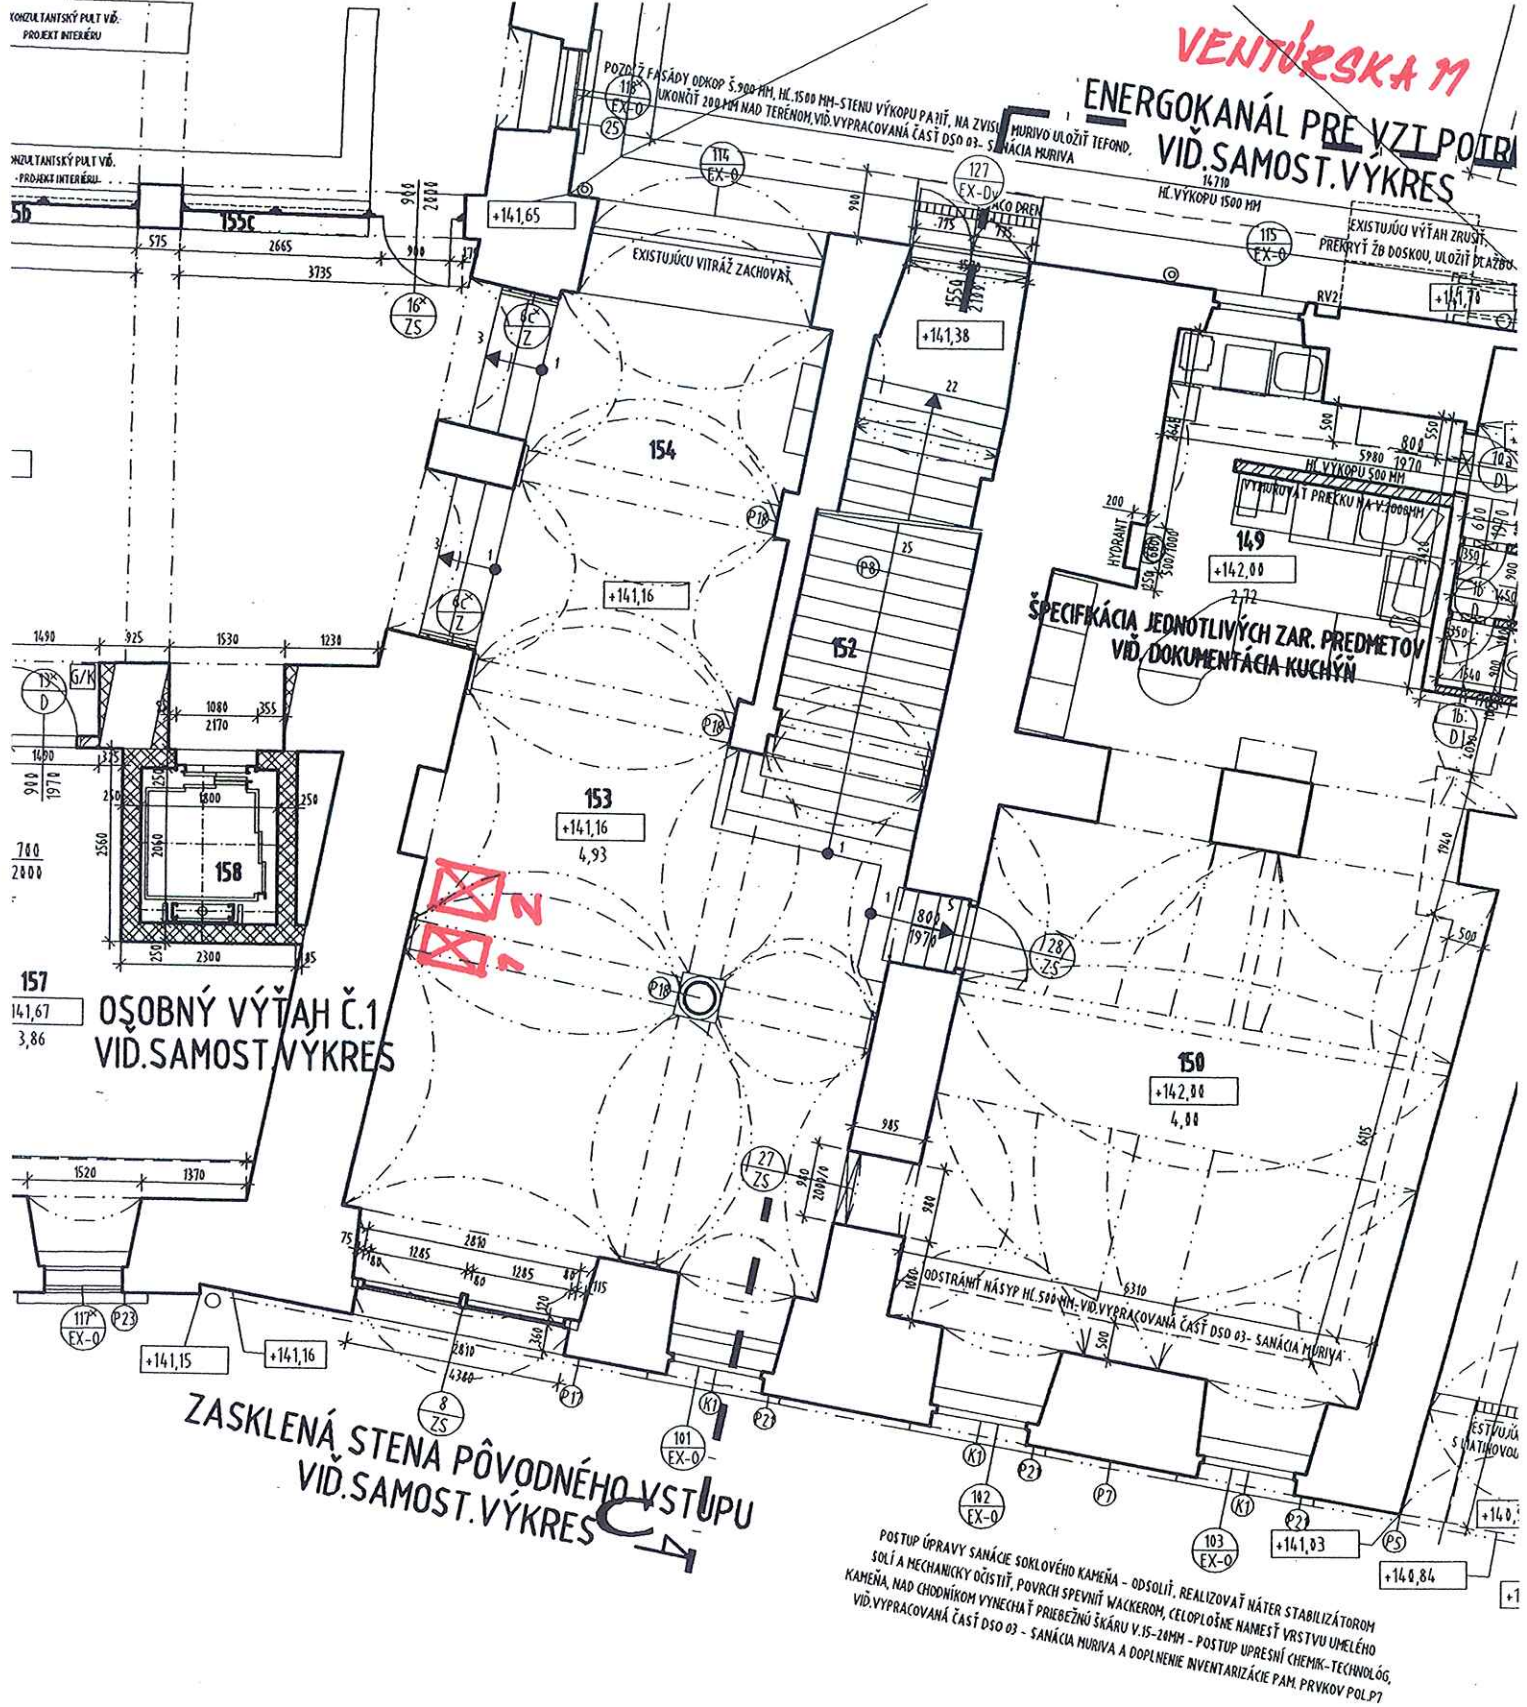

LEGENDA:

 7,2
UMIESTNENIE
AUTOMATOV

+14,891