


Pôdorys na kóte  
±0,000 /1. NP/

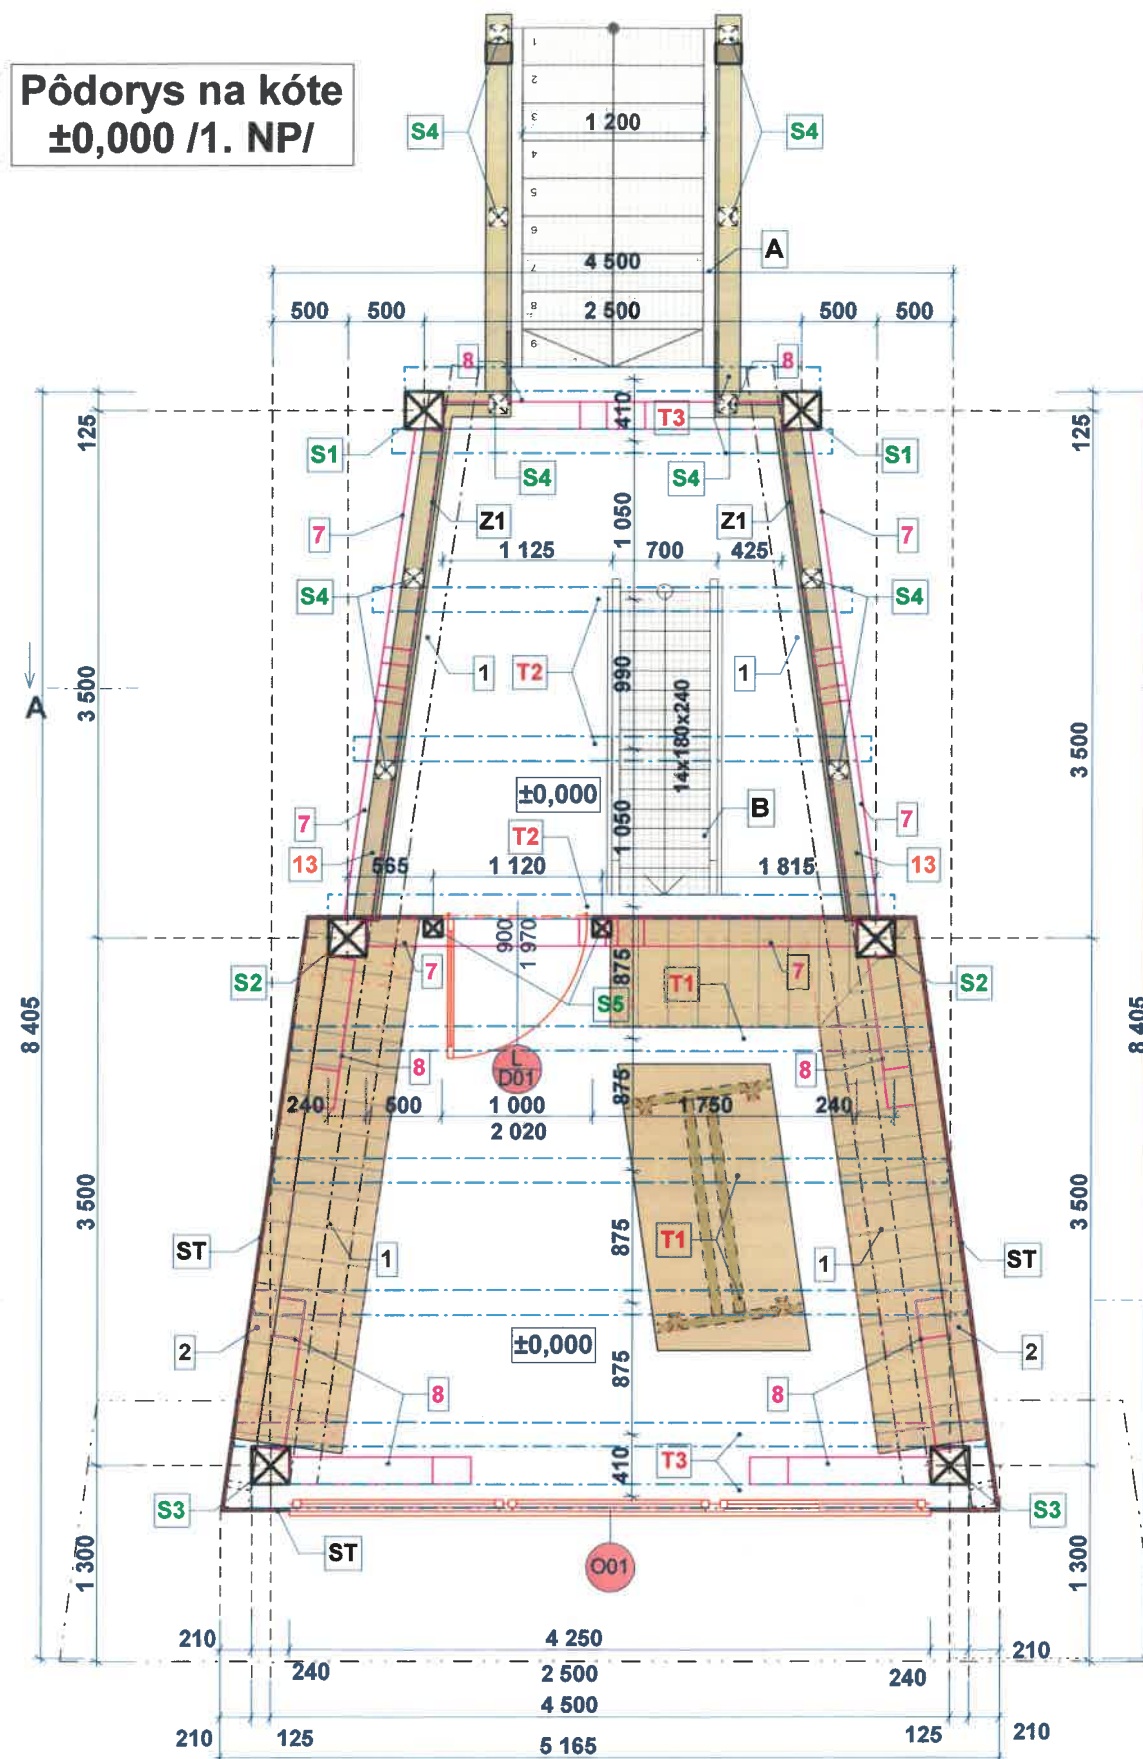

Pôdorys na kóte  
+3,360 /2. NP/

