


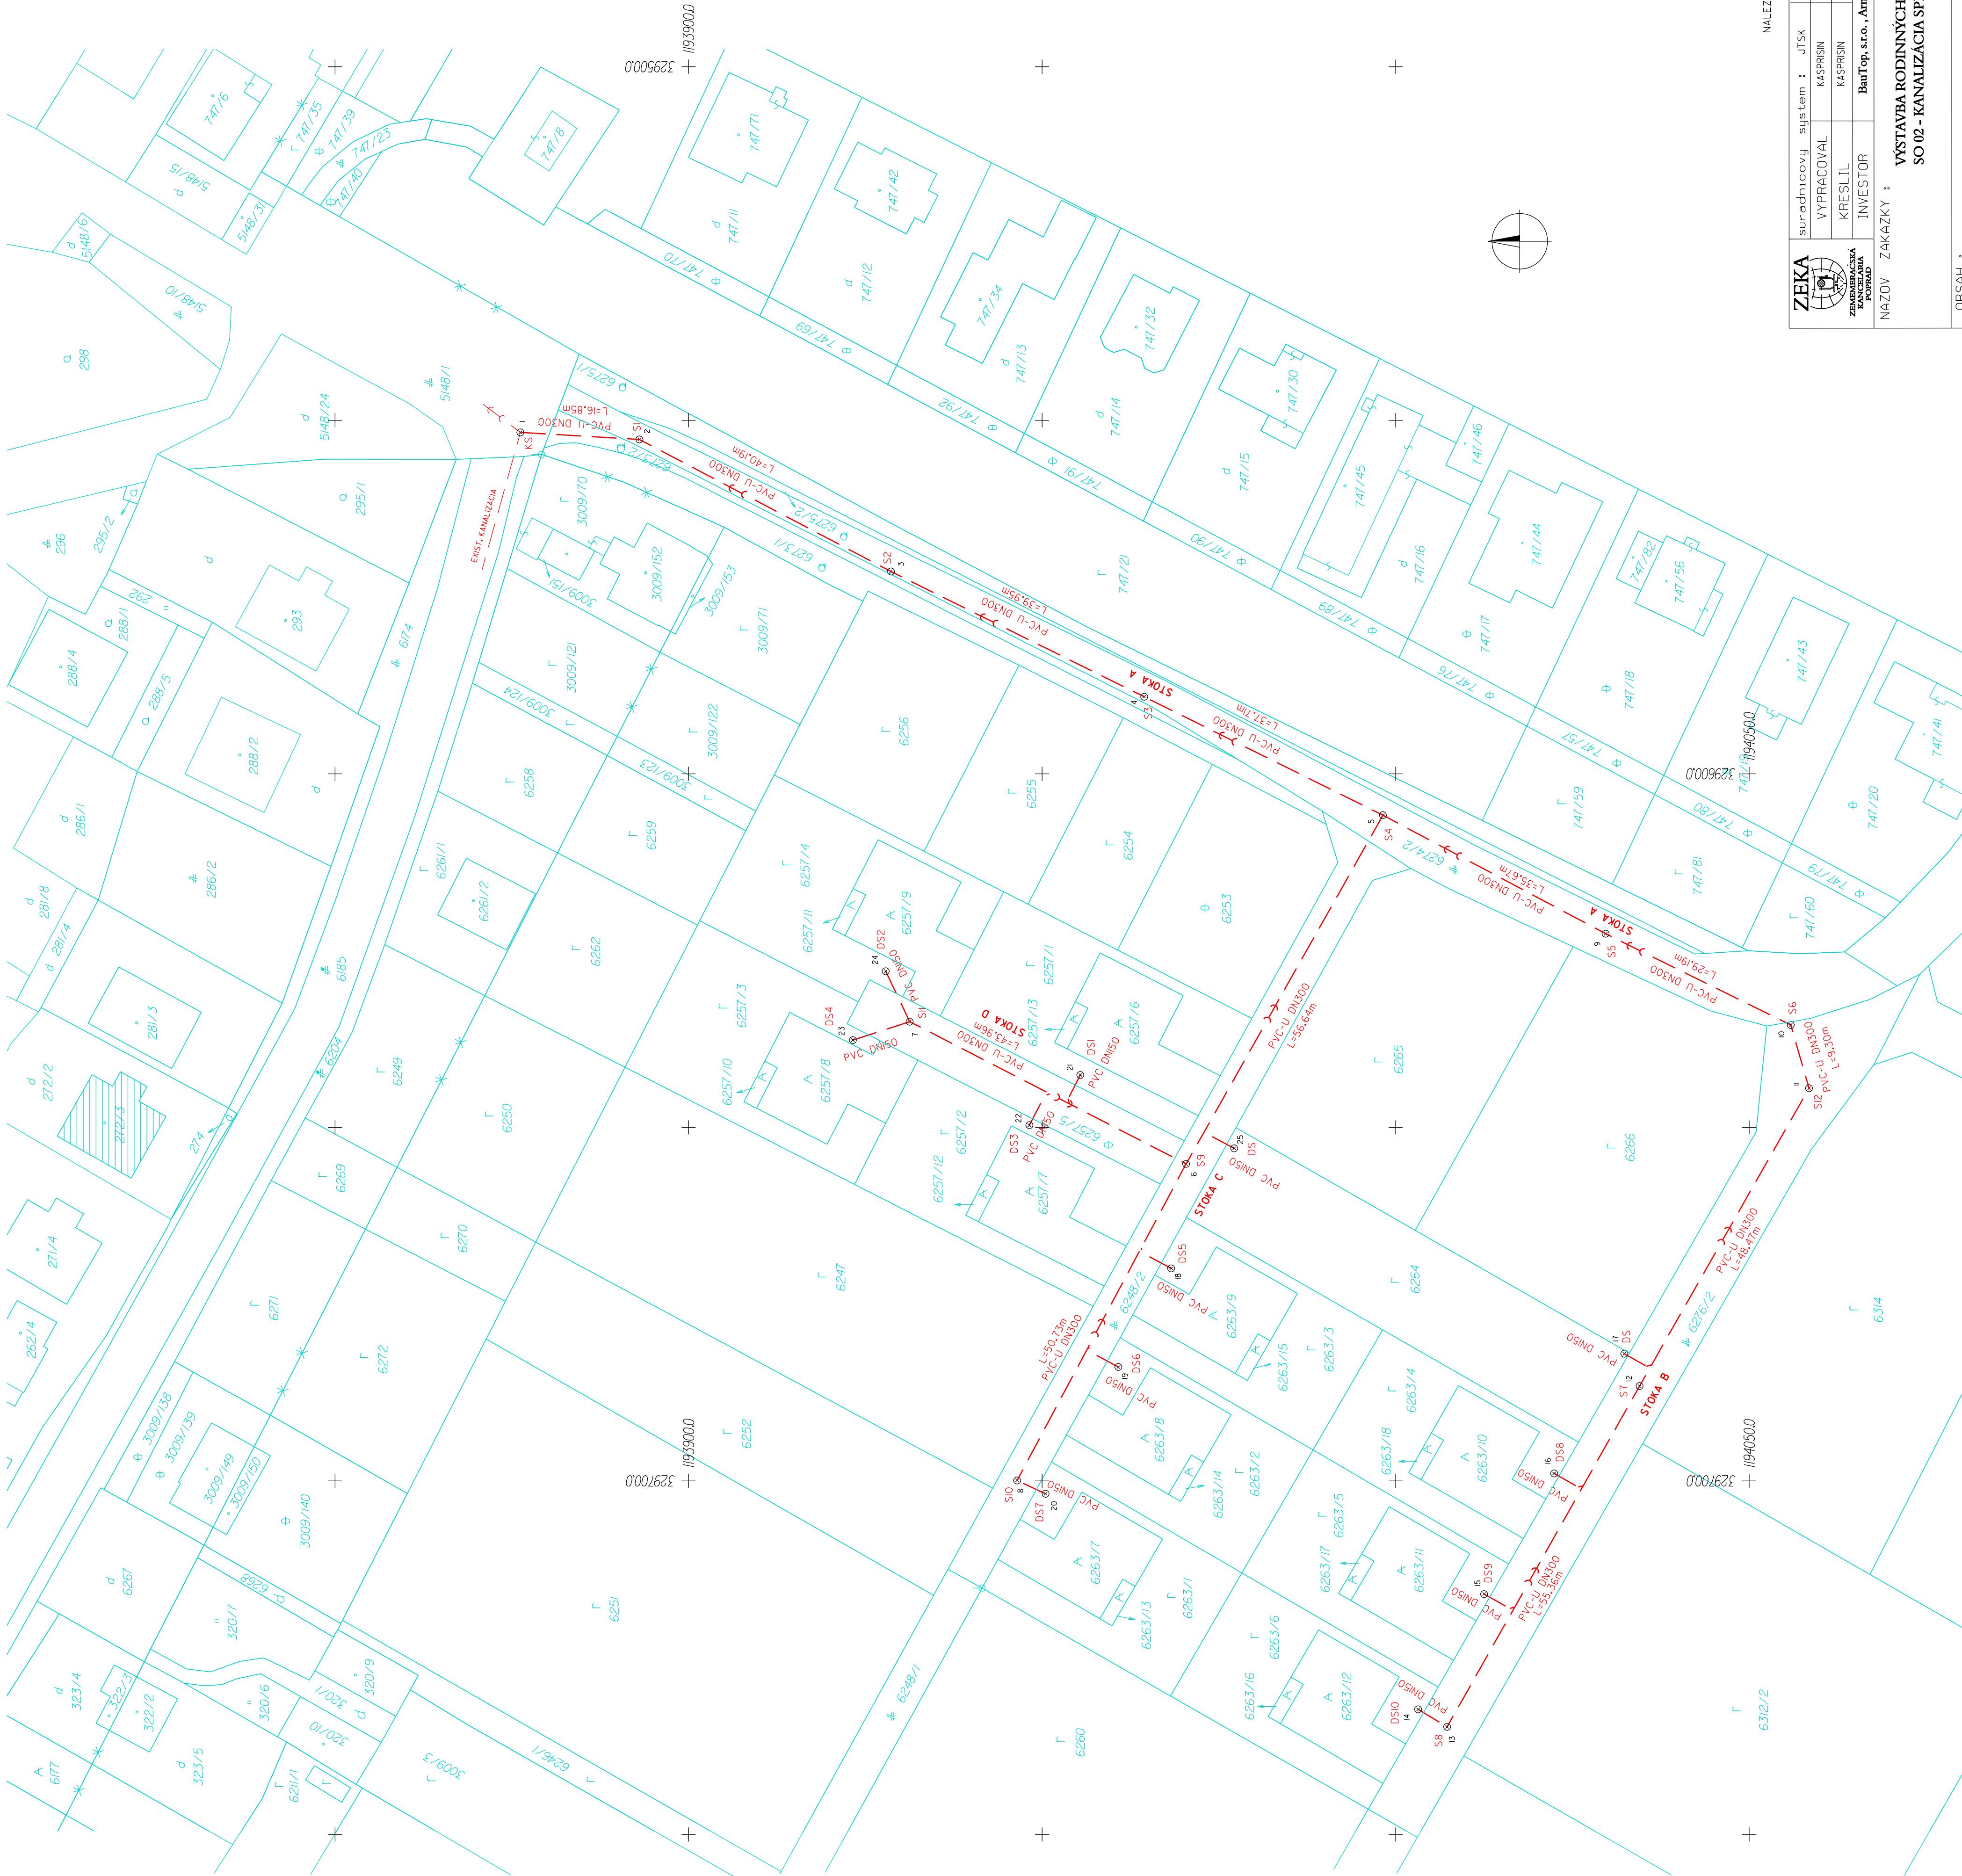

|   |                           |  |                            |        |                |
|---|---------------------------|--|----------------------------|--------|----------------|
| NALEŽITOSTAMI PRESNOSTOU ZODPOVEDA PREDPISOMI                                                                                 |                           |  |                            |        |                |
| <br>ZEKAMERARSKA<br>KANALIZACIA<br>PORADNA | suradnicovy system : JTSK |  | vyzkovy system : BALT P.V. |        |                |
|   | VYPRACOVAL                |  | KASPRISIN                  | DATUM  | SEPTEMBER 2024 |
|   | KRESLIL                   |  | KASPRISIN                  | FORMAT | 6 A 4          |
|   | INVESTOR                  |  | BauTop s.r.o., Armutove    |        | 1: 500         |
| NAZOV ZAKAZKY :   |                           |  |                            |        |                |
| VYSTAVBA RODINNÝCH DOMOV MLYNICA                                                                                              |                           |  |                            |        |                |
| SO 02 - KANALIZACIA SPLASKOVA                                                                                                 |                           |  |                            |        |                |
| DOPSAH :   |                           |  |                            |        |                |
| POREALIZACNE ZAMERANIE - ZOBRAZENE V MAPE KN                                                                                  |                           |  |                            |        |                |