


WC ZAMESTNANCI
- MUZI / ZENY

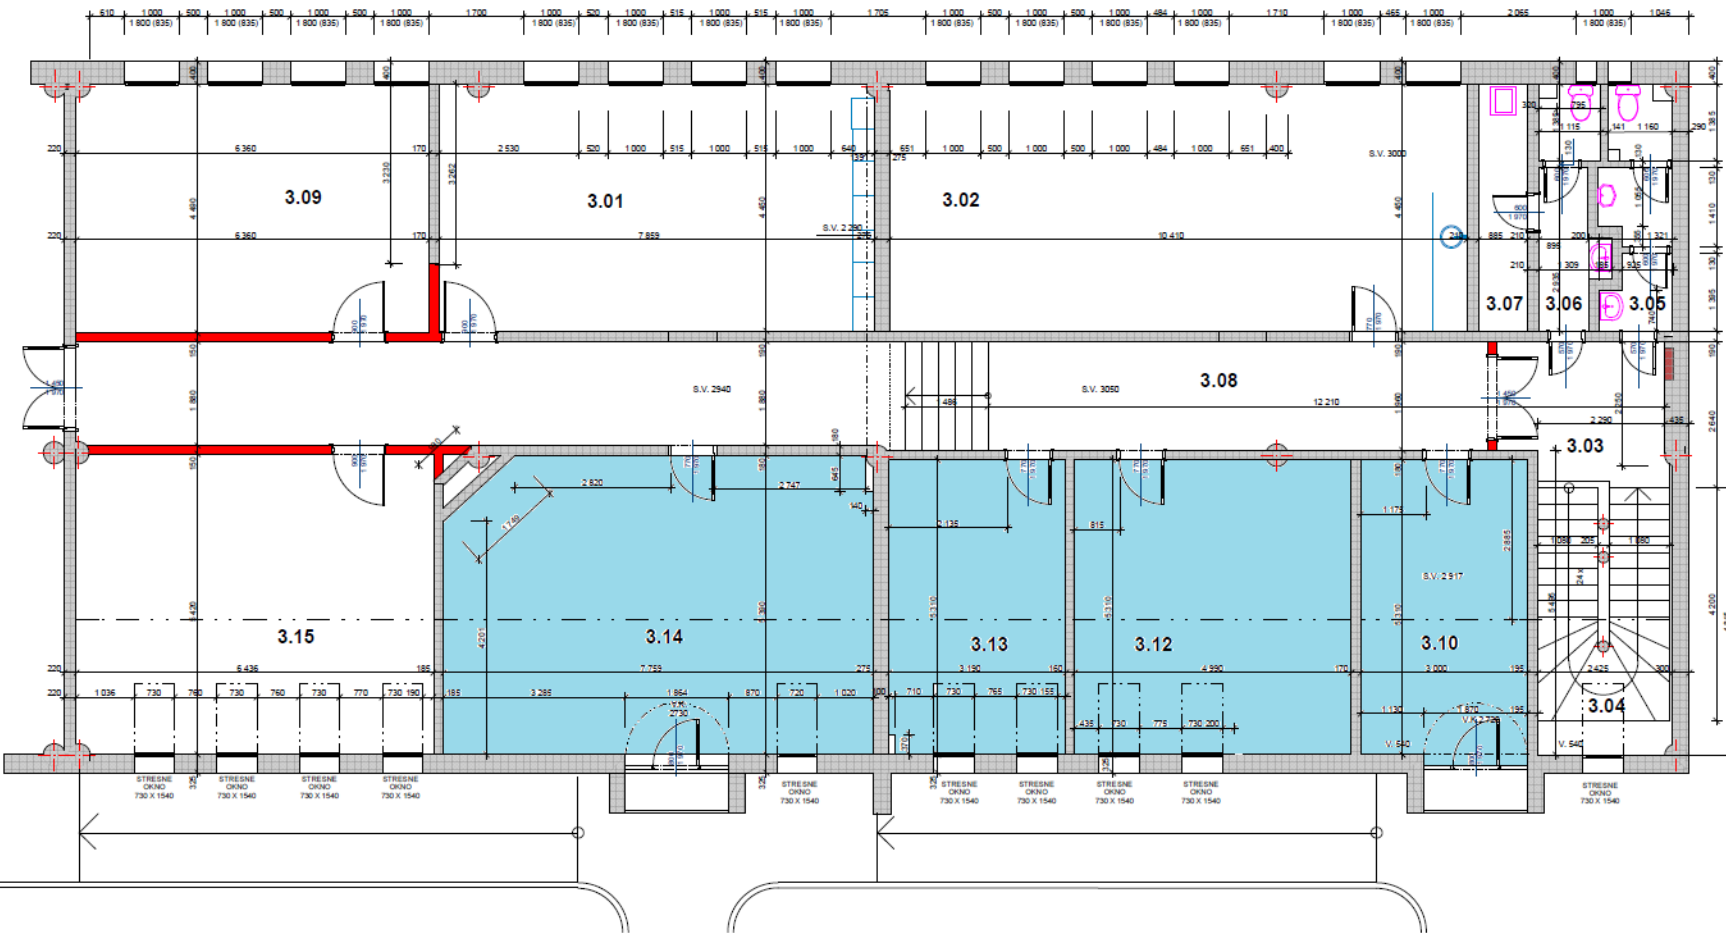

LEGENDA MIESTNOSTI			
C.M.	ÚČEL MIESTNOSTI	PLOCHA	PODLAHA
3.01	VEĽKÁ ZASADAČKA	34,87	KOBEREK
3.02	SKOLIACA MIESTNOST	46,32	
3.03	SCHODISKOVÝ PRIESTOR	7,38	DLAZBA
3.04	SCHODISKO	9,34	DREVENÉ NASTUPNICE
3.05	WC MUŽI	5,18	DLAZBA
3.06	WC ŽENY	4,46	
3.07	EKONOMAT	3,94	KOBEREK
3.08	CHODBA	48,69	
3.09	KANCELARIA	28,51	
3.10	KANCELARIA	16,29	KOBEREK
3.12	KANCELARIA	26,60	
3.13	KANCELARIA	16,90	
3.14	KANCELARIA	41,45	
3.15	KANCELARIA	34,81	

PODORYS 3NP M=1:50